

City of Marshfield  
City Hall Plaza  
630 S. Central Avenue  
Suite 622  
Marshfield, WI 54449



Thomas R. Turchi, P.E.  
City Engineer  
(715) 486-2034  
Fax (715) 384-7631  
E-mail: [tom@ci.marshfield.wi.us](mailto:tom@ci.marshfield.wi.us)

[www.ci.marshfield.wi.us](http://www.ci.marshfield.wi.us)

---

FOR IMMEDIATE RELEASE  
City of Marshfield - Press Release

August 18, 2016

**Notice Lane Closure**

**Central Avenue from 2<sup>nd</sup> Street to 20<sup>th</sup> Street**

Beginning on Monday, August 22<sup>nd</sup>, 2016 at 7:30 am the inside lanes of Central Avenue from 2<sup>nd</sup> Street to 20<sup>th</sup> Street will be closed to traffic. This will reduce Central Avenue to one lane for northbound and southbound traffic. These lane closures are necessary to clean and re-seal the 'red' colored crosswalks and medians. Work on the inside lanes will require the closure of the 'red' medians from all vehicle traffic during the cleaning and re-sealing process. The closure of the medians will occur from 2<sup>nd</sup> Street to 14<sup>th</sup> Street. All intersections throughout this project will remain open to one lane of traffic in each direction at all times.

This work is expected to take approximately one week. Following the completion of the inside lanes the work will move to the outside lanes.

If there are questions concerning this or other traffic control matters within the City. Please contact the Engineering Division at (715) 486 -2034.

Sincerely,

Thomas R. Turchi  
City Engineer  
Department of Public Works  
City of Marshfield  
Phone (715) 486-2034  
[www.ci.marshfield.wi.us](http://www.ci.marshfield.wi.us)

---

**Director of Public Works**  
(715) 486-2034  
Fax (715) 384-7631

**Building Services**  
(715) 486-2016  
Fax (715) 384-7631

**Engineering**  
(715) 486-2034  
Fax (715) 384-7631



**Street**  
(715) 486-2081  
Fax (715) 387-8669

**Wastewater**  
(715) 591-2022  
Fax (715) 591-2027

---

**LEGEND**

- TYPE III BARRICADE W/ FLASHER
- SIGN ON POST OR TYPE II BARRICADE
- DRUM, REFLECTORIZED
- CONE W/ RUBBER BASE, 42" TALL, REFLECTORIZED
- ▶ TRAFFIC CONTROL - TRAFFIC FLOW

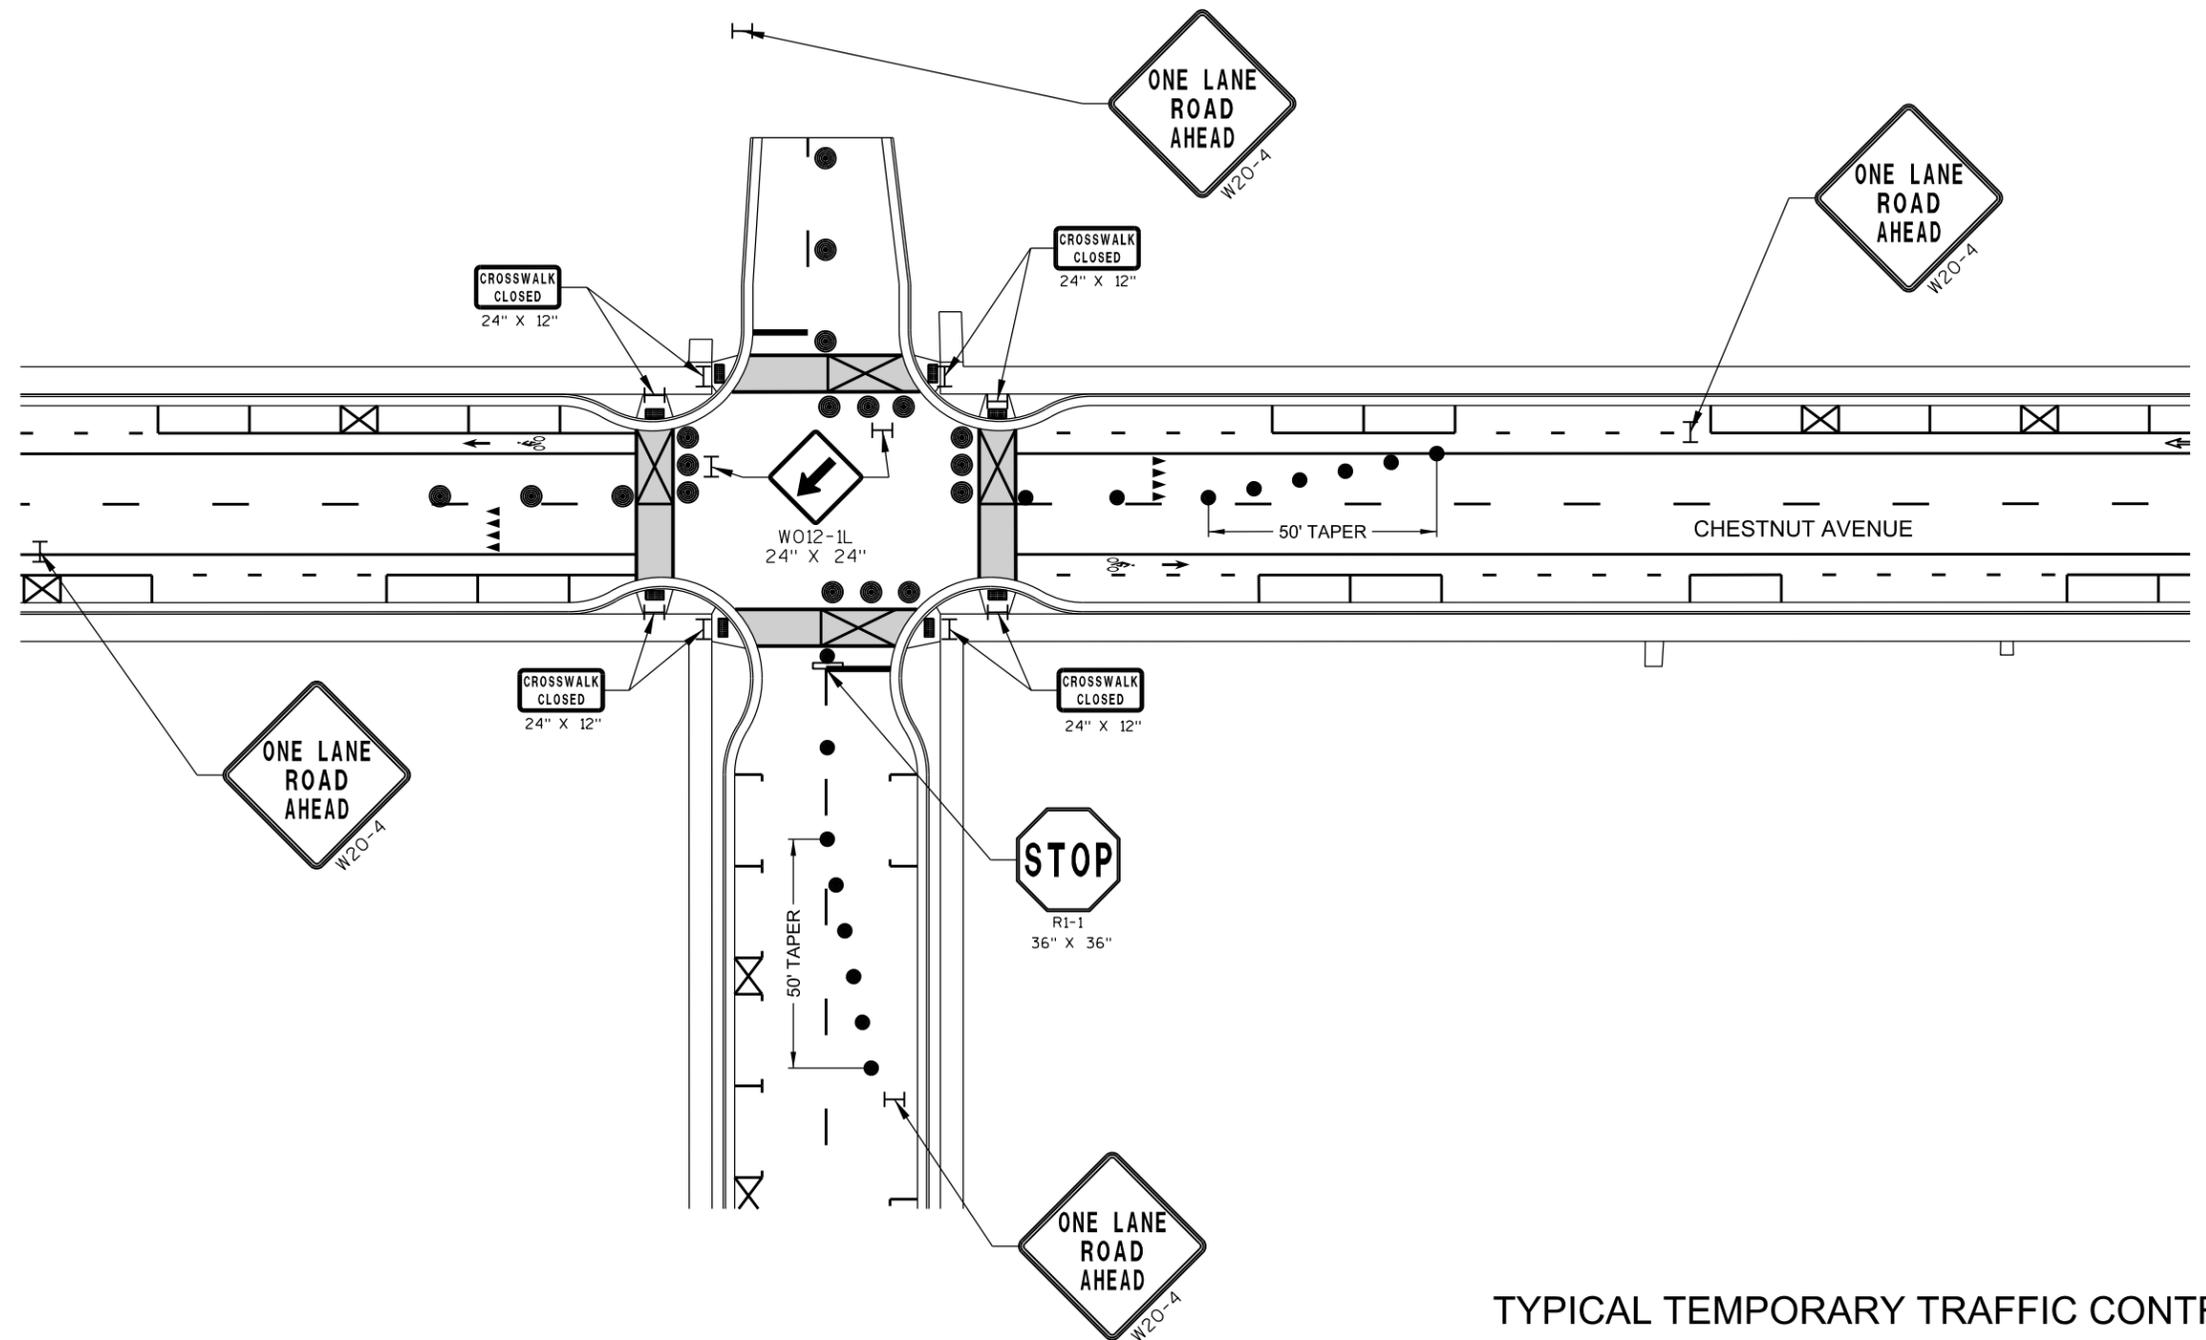
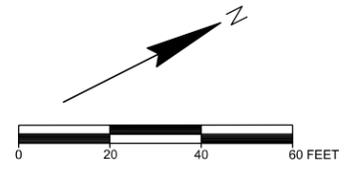


TYPICAL TEMPORARY TRAFFIC CONTROL  
CHESTNUT AVENUE AND 3RD, 5TH & 6TH STREETS

PLOTTED ON: 3/11/2016 12:50:52 PM

**LEGEND**

- TYPE III BARRICADE W/ FLASHER
- SIGN ON POST OR TYPE II BARRICADE
- DRUM, REFLECTORIZED
- CONE W/ RUBBER BASE, 42" TALL, REFLECTORIZED
- TRAFFIC CONTROL - TRAFFIC FLOW

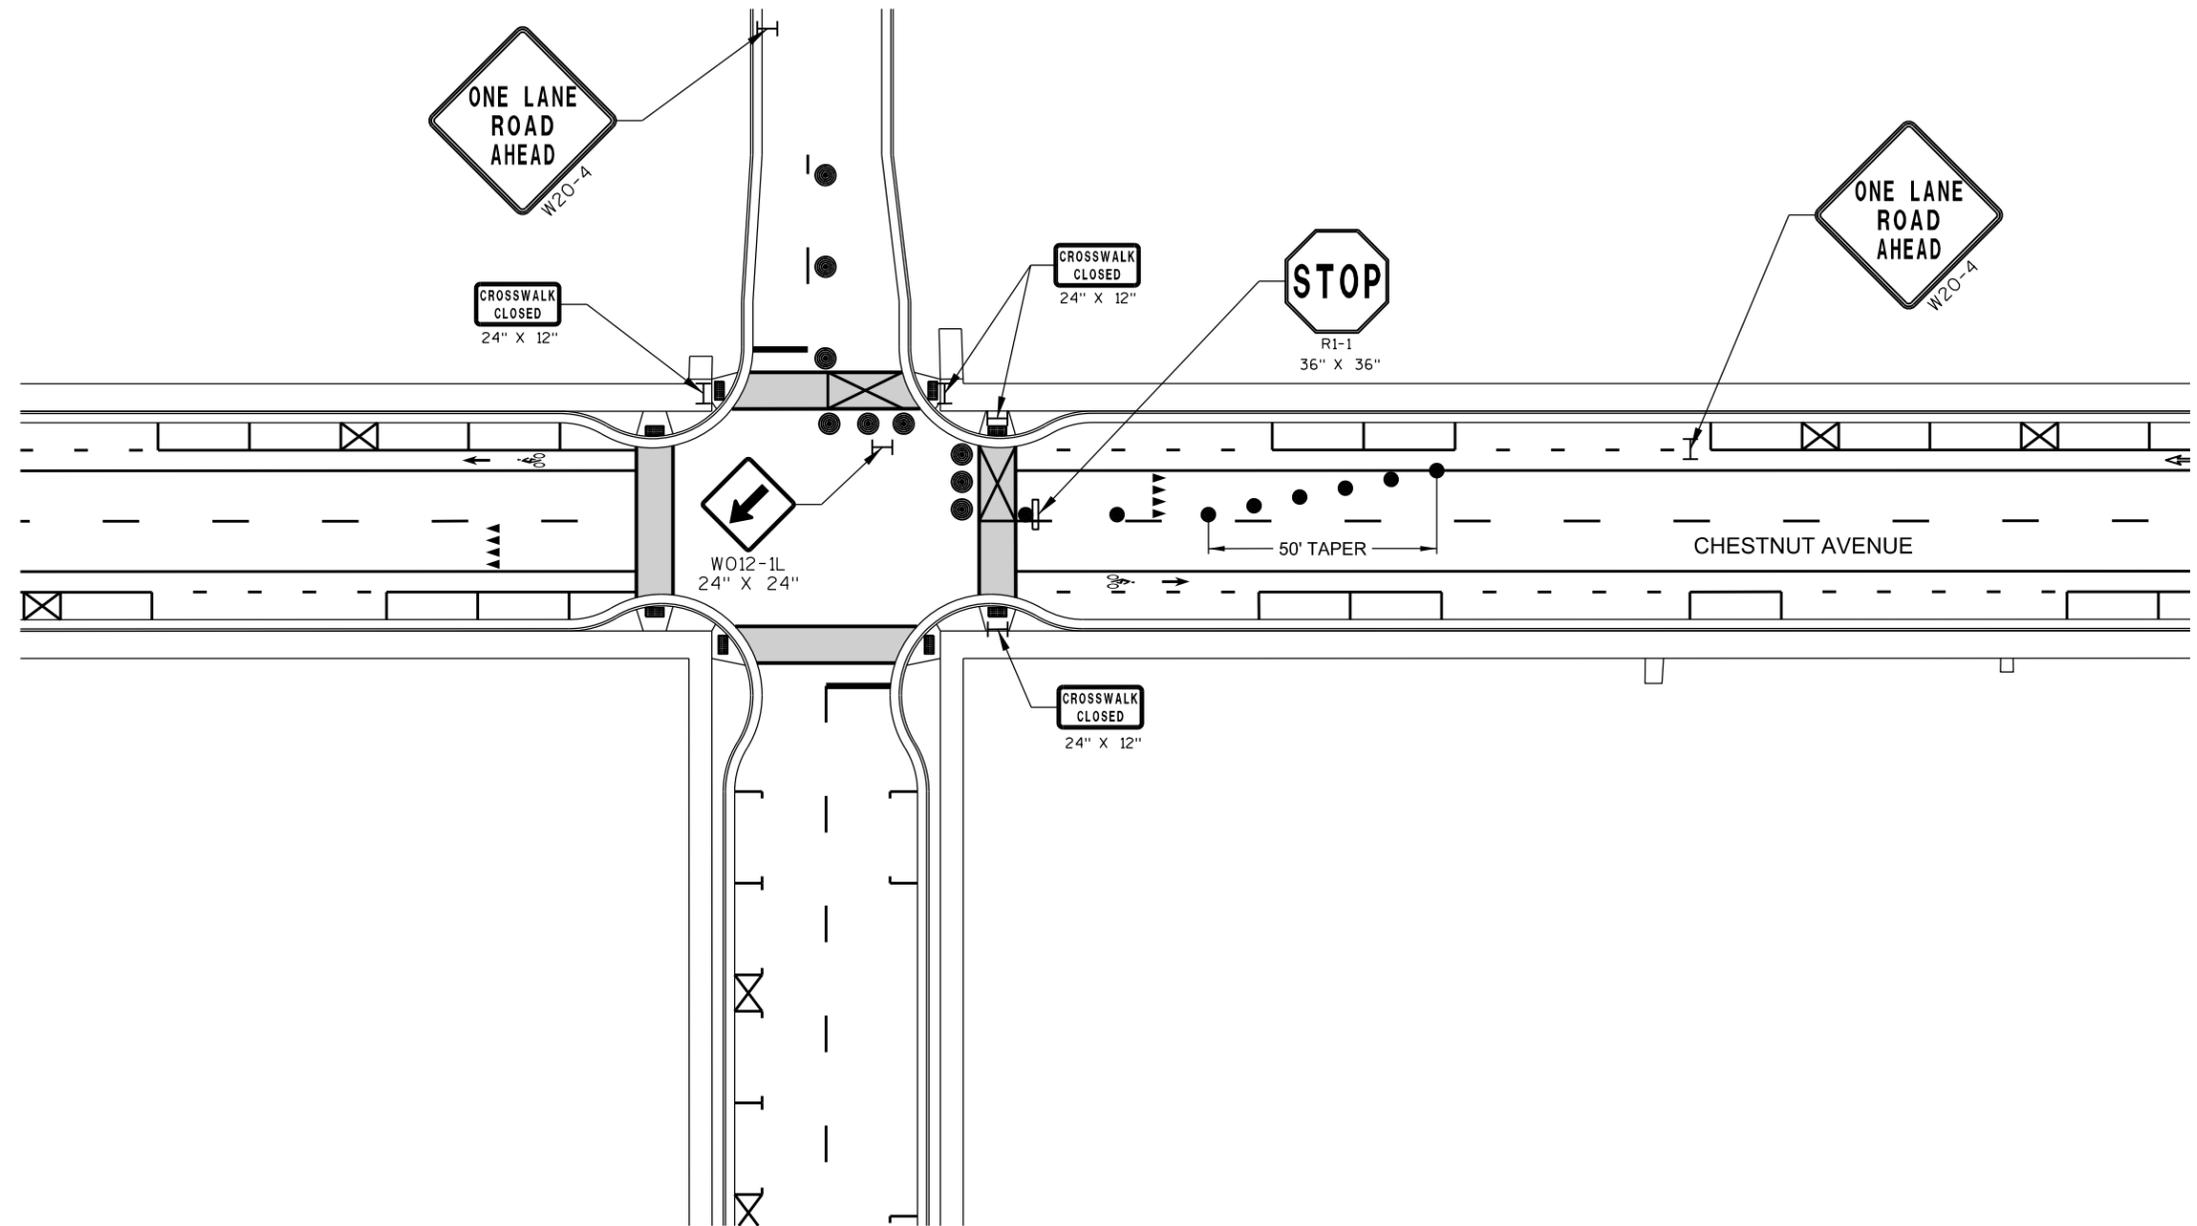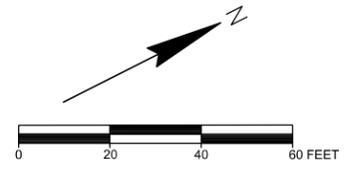


**TYPICAL TEMPORARY TRAFFIC CONTROL  
CHESTNUT AVENUE AND 2ND, 4TH & 7TH STREETS**


PLOTTED ON: 3/11/2016 12:50:53 PM

**LEGEND**

-  TYPE III BARRICADE W/ FLASHER
-  SIGN ON POST OR TYPE II BARRICADE
-  DRUM, REFLECTORIZED
-  CONE W/ RUBBER BASE, 42" TALL, REFLECTORIZED
-  TRAFFIC CONTROL - TRAFFIC FLOW

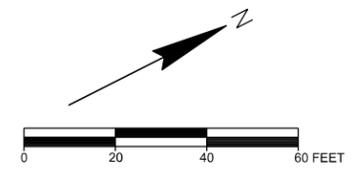



NOTE: WORK ZONE TRAFFIC CONTROL CAN BE EXTENDED TO COVER MULTIPLE BLOCKS/SEGMENTS. EACH AFFECTED INTERSECTION SHALL BE SIGNED AS SHOWN (TYP.).

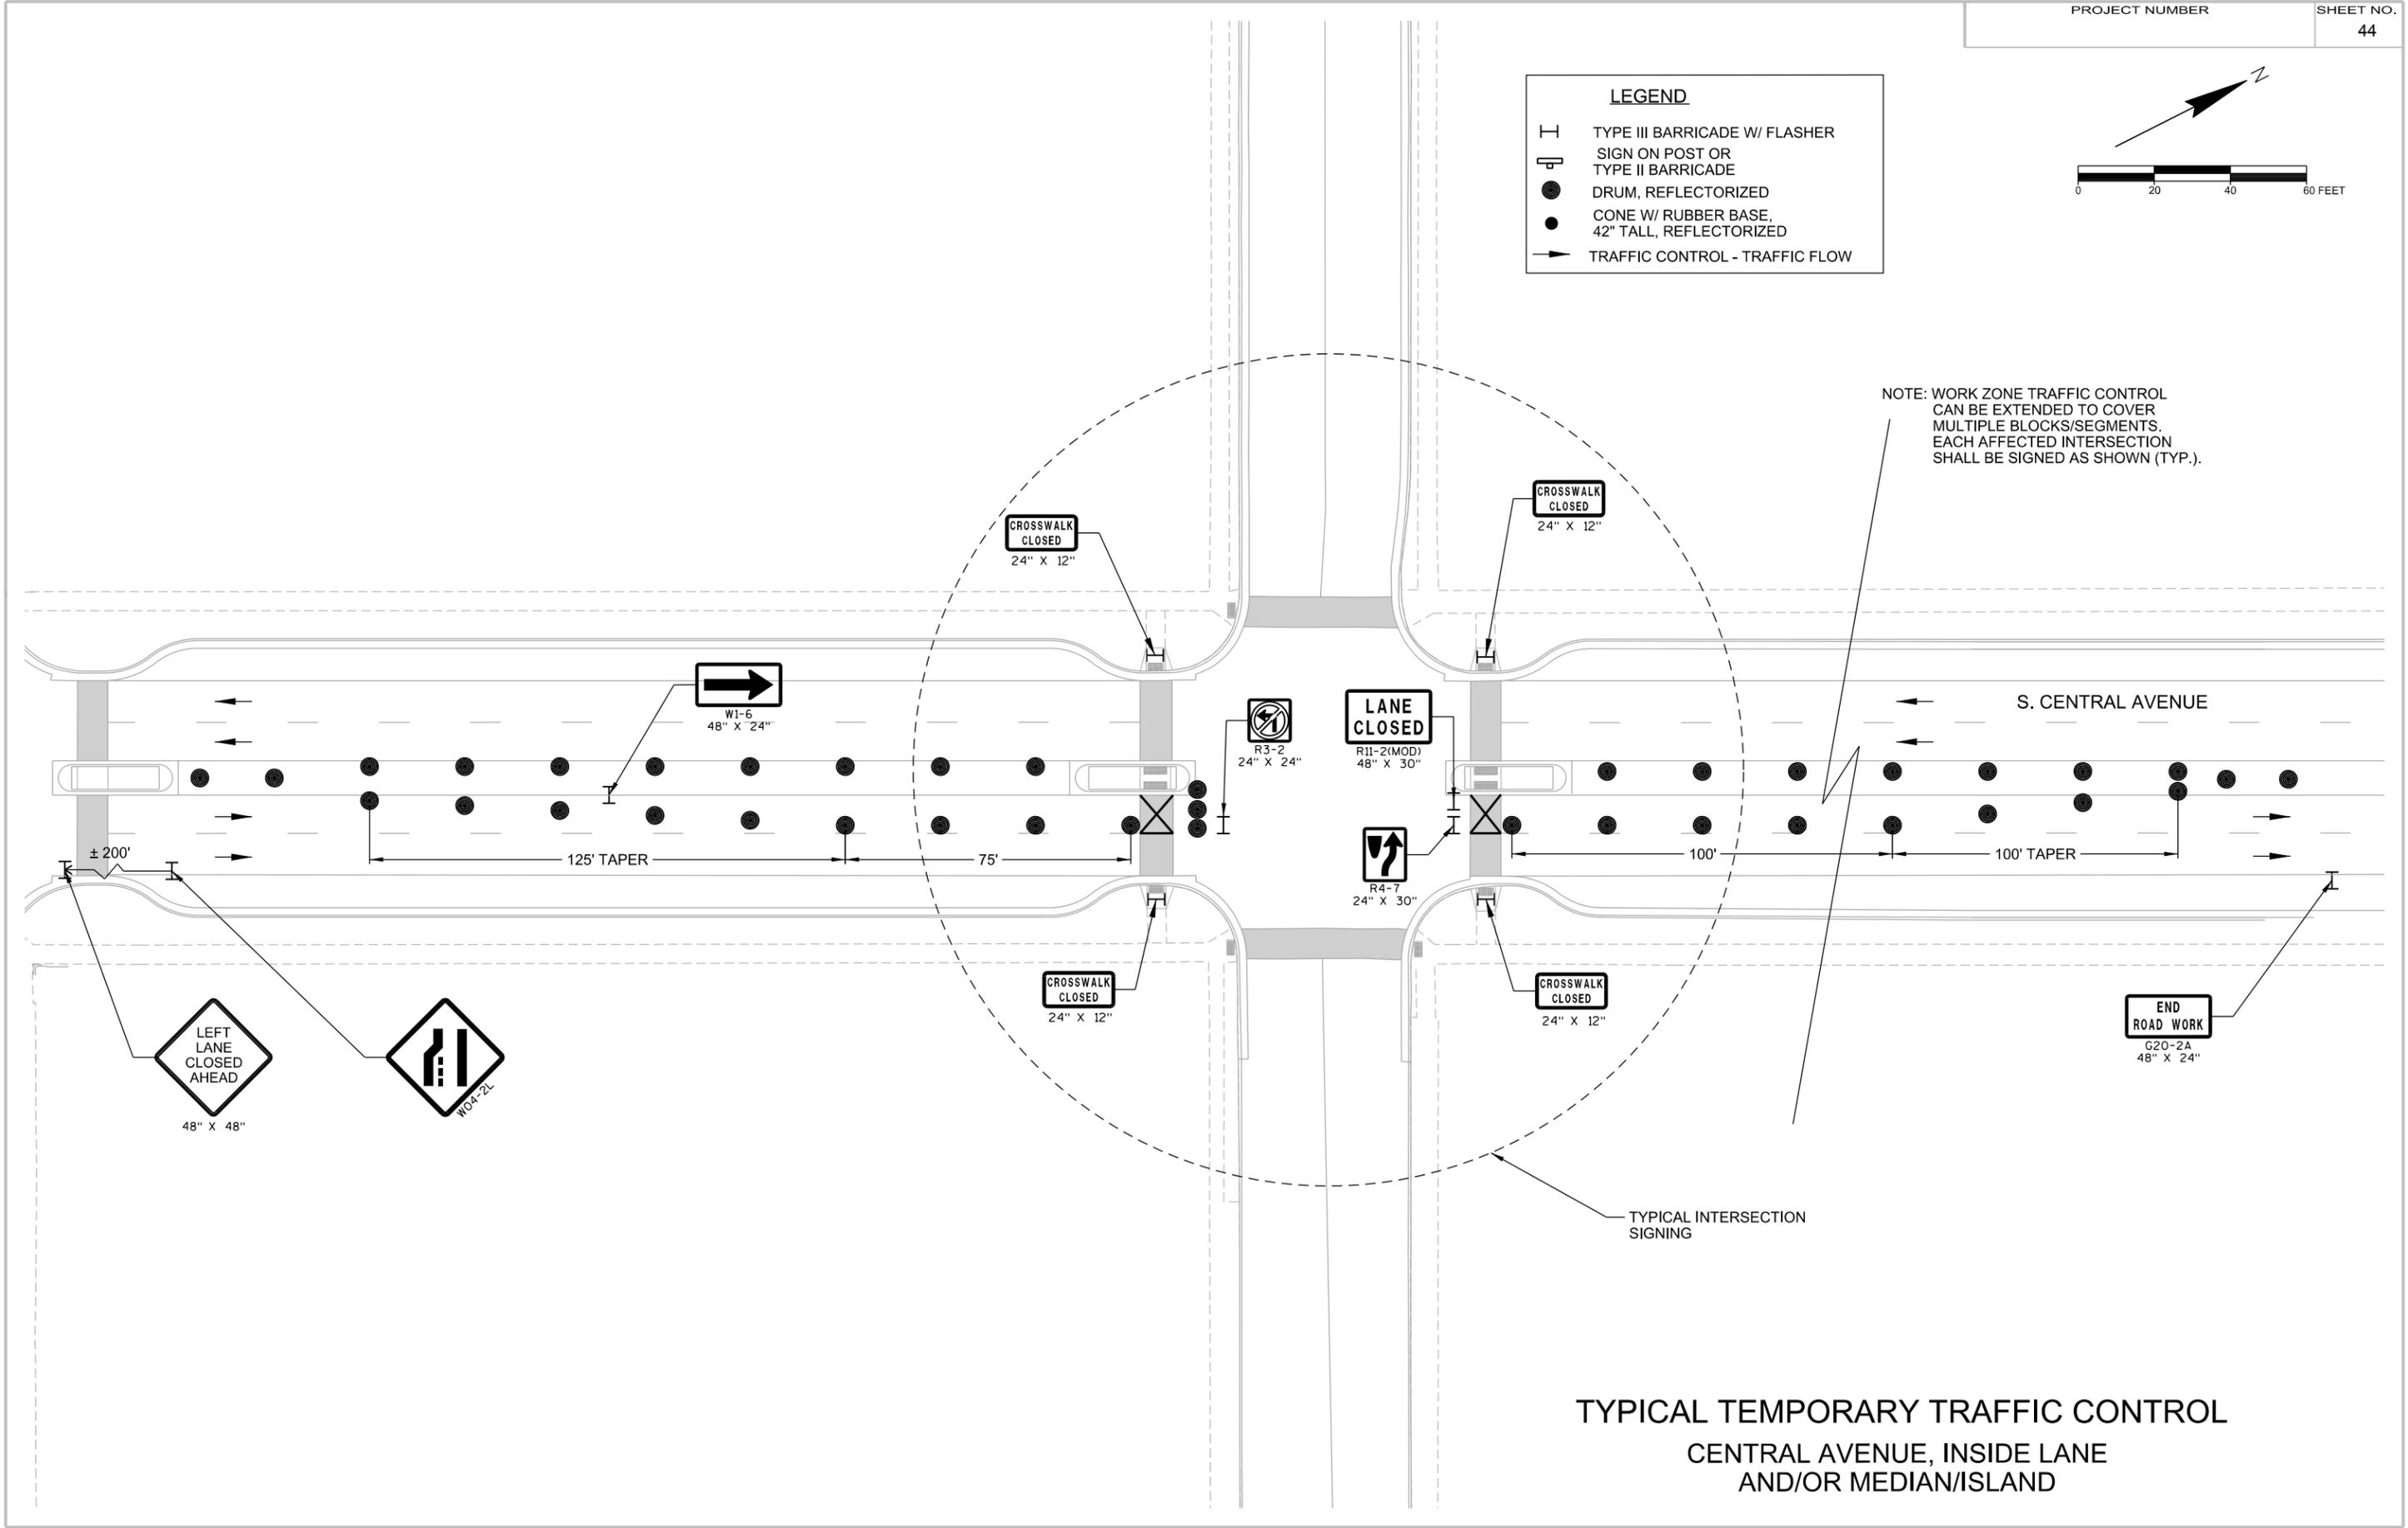

TYPICAL TEMPORARY TRAFFIC CONTROL  
CENTRAL AVENUE, INSIDE LANE  
AND/OR MEDIAN/ISLAND

PLOTTED ON: 3/11/2016 12:50:54 PM

LEGEND	
	TYPE III BARRICADE W/ FLASHER
	SIGN ON POST OR TYPE II BARRICADE
	DRUM, REFLECTORIZED
	CONE W/ RUBBER BASE, 42" TALL, REFLECTORIZED
	TRAFFIC CONTROL - TRAFFIC FLOW

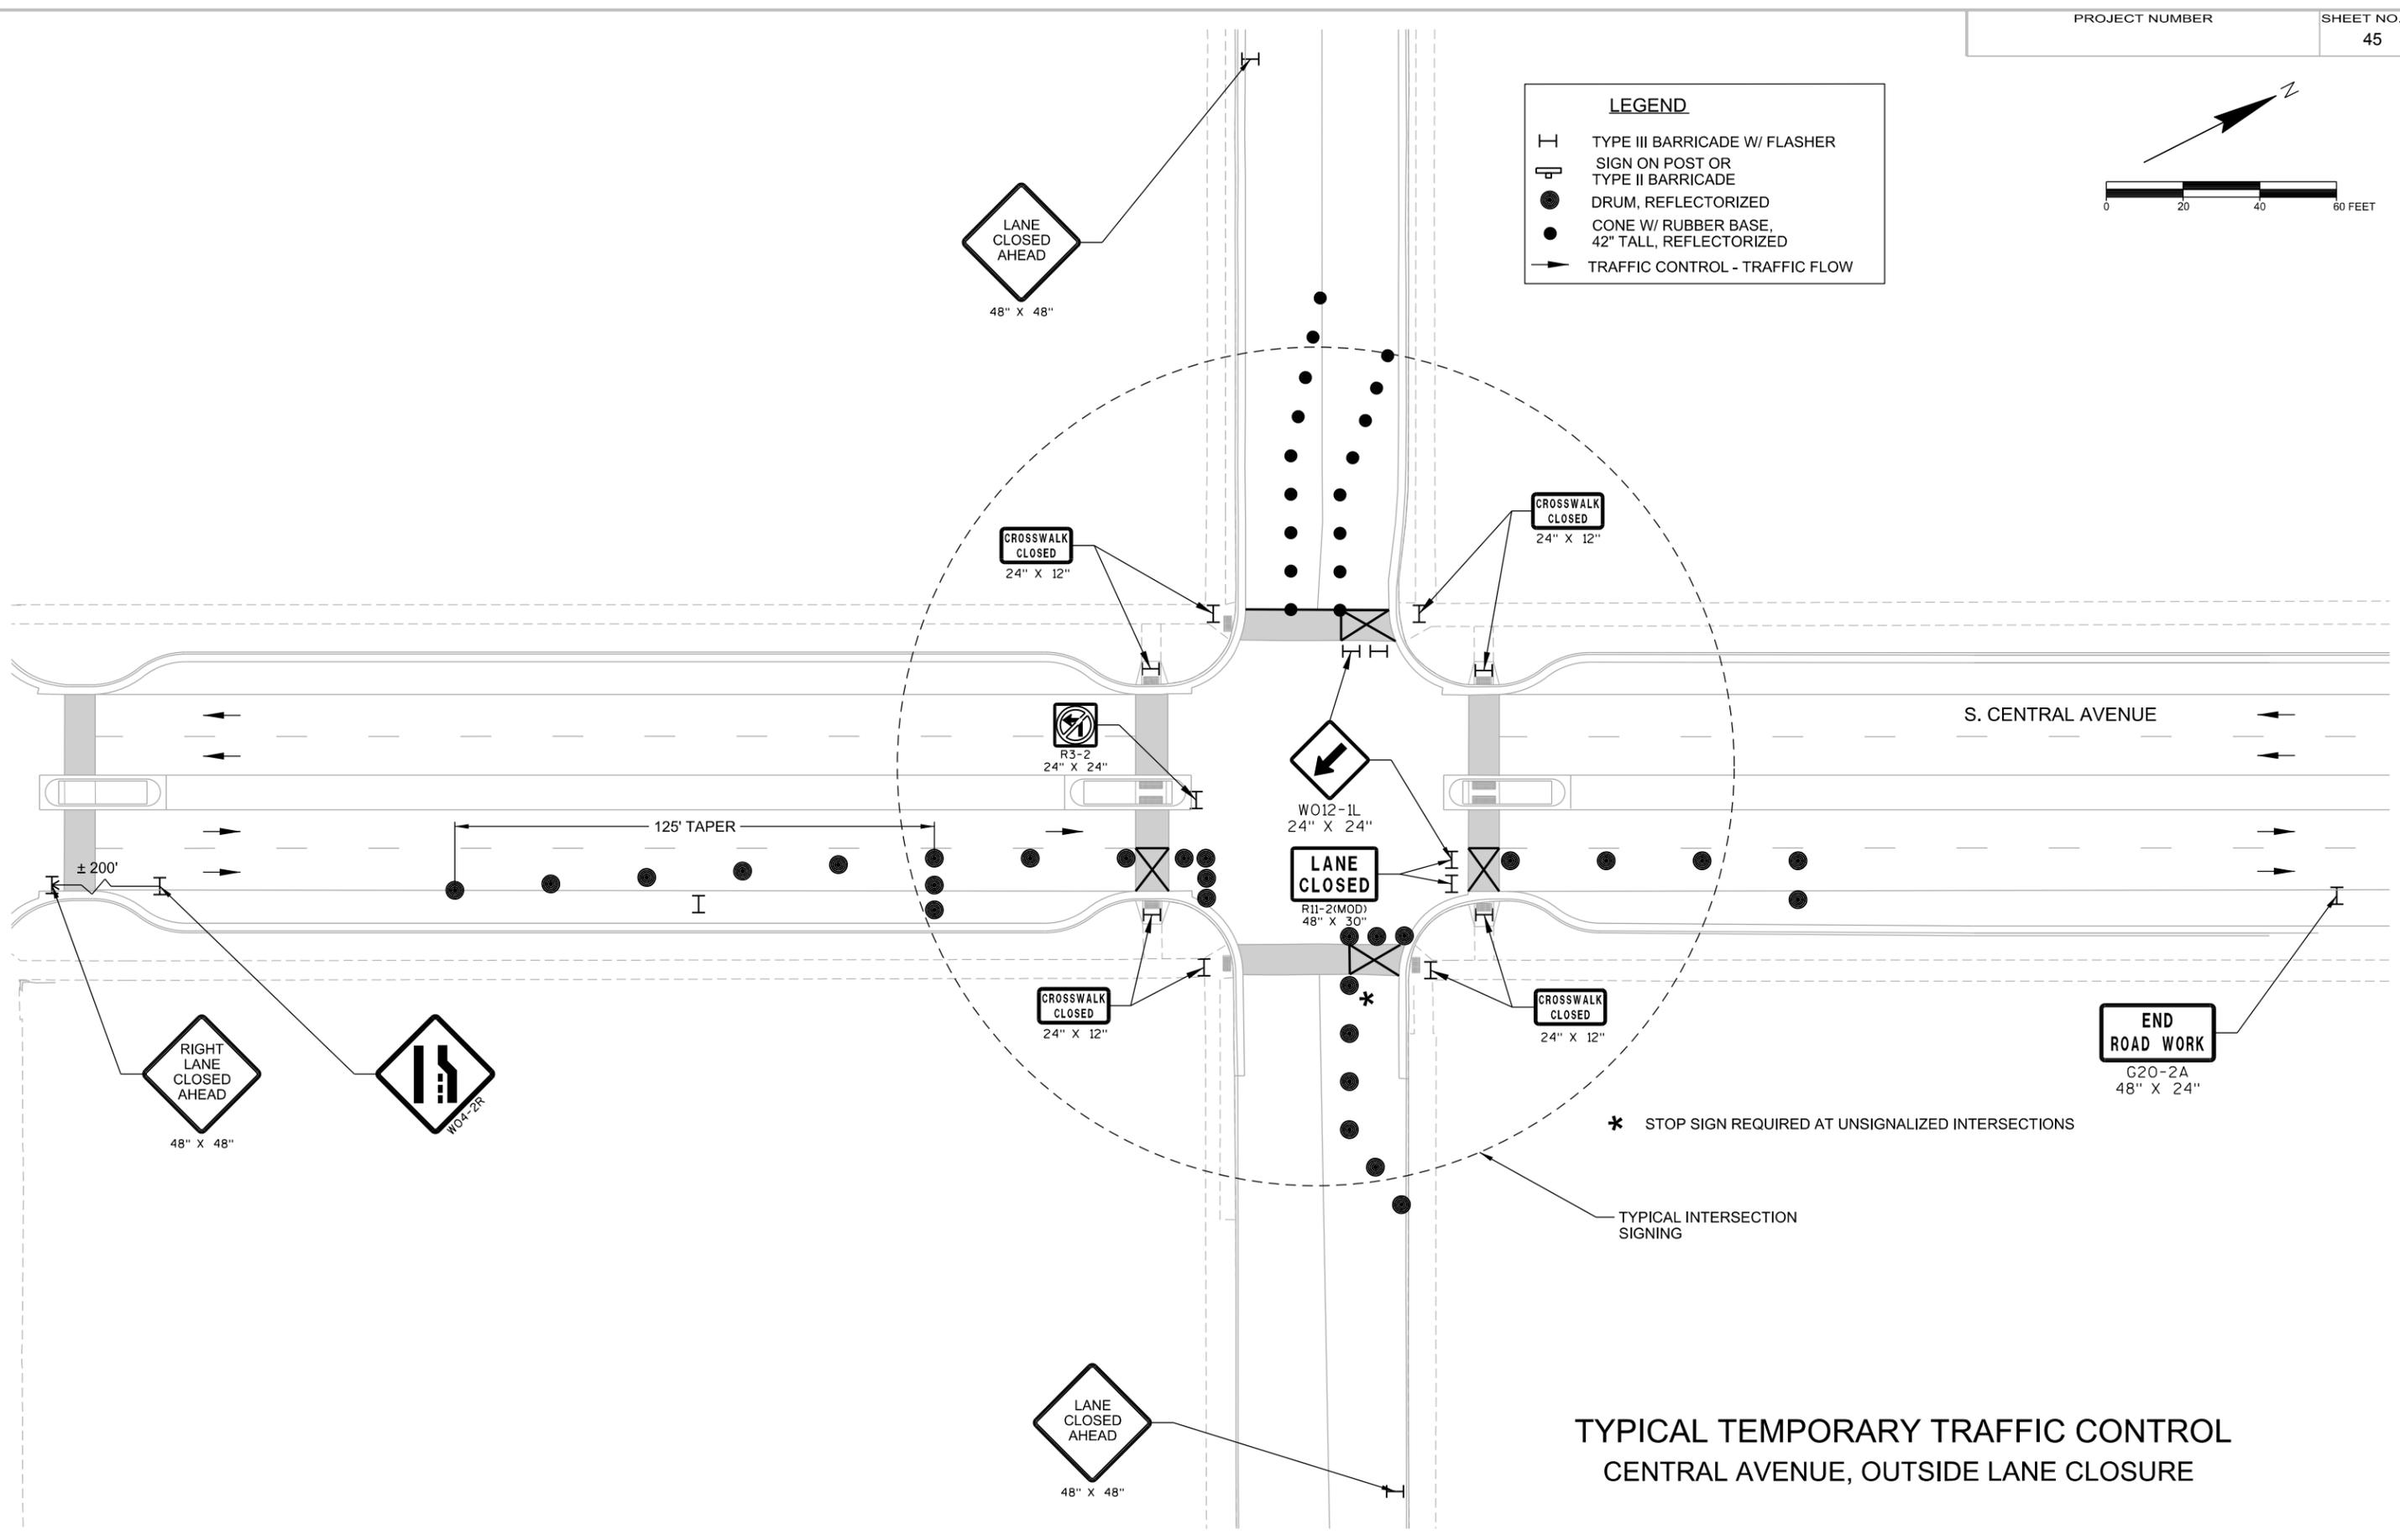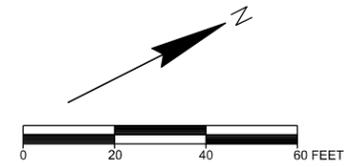

TYPICAL TEMPORARY TRAFFIC CONTROL  
CENTRAL AVENUE, OUTSIDE LANE CLOSURE

PLOTTED ON: 3/11/2016 12:50:56 PM