

ADDENDUM NO. 2

ISSUED Wednesday, February 15, 2017

ZOO MAINTENANCE BUILDING
PROJECT PR-L-2824

CITY OF MARSHFIELD

Bid Due Date: Extended to Wednesday, February 22, 2017, 2:00 PM

This amendment to the Bid Documents and Specifications is issued to modify, explain or correct the original Contract, Plans, Documents and Specifications and is hereby made part of said Contract Documents.

DIRECTION

The specifications are hereby revised to include the following:

1. Gas Service To Building

The CONTRACTOR shall include the furnishing of all labor, materials, services, and equipment necessary for and incidental to all gas work required as shown on the plans and noted in these specifications. The CONTRACTOR shall provide all labor, material, equipment and services to construct and install gas service to the building. The CONTRACTOR shall do all trenching, tunneling, backfilling, restoration, cutting, patching and other items required for a complete installation. NOTE - the CONTRACTOR will cross existing electrical wiring. Any damage that occurs to the existing wiring is to be repaired by the CONTRACTOR, with all material, labor, and equipment costs to repair or replace existing wiring to be the responsibility of the CONTRACTOR. The CONTRACTOR shall provide a complete schedule of materials and equipment for installation shall be submitted to the OWNER before purchasing materials and equipment.

Please note attached drawing for gas service to building.

2. Plumbing

Division 22 – Plumbing

Paragraph G.8. – Two (2) T&S MPR-8WLN-12 Easy Install Wall Mounted 22-¼" High Mini Pre-Rinse Faucet with Adjustable 8" Centers, Ergonomic Spray Valve, 24" Hose, 12" Add-On Faucet, and 6" Wall Bracket or approved equivalent.

3. Fiber Optic to Building

Marshfield Utilities will install fiber in the same electric trench and supply and install the termination panel. The CONTRACTOR will supply and install service provider ducts to exterior of the building footprint. Marshfield Utilities fiber optic consultant can provide support to the contractor and developer on location and specifications for internal service provider ducts.

4. Contractor must acknowledge receipt of Addendum No. 1 & 2 on the Bid Form

If there are any questions or concerns feel free to contact Justin Casperson @ 715-387-4642.

Attachments:

- Revised Bid Form including Addendum No. 1 & 2
- Gas Service Plan

END OF ADDENDUM NO. 2

Issued by the Director of Public Works,

City of Marshfield
Public Works
630 South Central Avenue
Marshfield, WI 54449

Daniel G. Knoeck, P.E.

Continue to Bid Form Below

REVISED BID FORM

ZOO MAINTENANCE BUILDING
PROJECT PR-L-2824

Bid Due Date: Extended to Wednesday, February 22, 2017, 2:00 PM

The Bidder declares that she/he has carefully examined the OFFICIAL NOTICE TO CONTRACTORS, REQUIREMENTS AND INSTRUCTIONS TO CONTRACTORS, PLANS, TECHNICAL SPECIFICATIONS, CONTRACTOR NAME AND REFERENCES, MINIMUM INSURANCE COVERGE, ALTERNATES to BASE BID, SAMPLE CONTRACT, and BID FORM for the work contemplated and it is assumed that the Bidder has investigated and is satisfied as to the conditions to be encountered as to the character, quality, and quantities of work to be performed and materials to be furnished and as to the requirements of the Specifications. It is mutually agreed that submission of a bid shall be considered conclusive evidence that the Bidder has made such examination.

Addendum No. 1 Acknowledged by:

Signature Date

Addendum No. 2 Acknowledged by:

Signature Date

- 1. Base Bid – Construction of Zoo Maintenance Building, Lump Sum** \$ _____
- 2. Alternate No. 1 – Metal Roofing, Lump Sum** \$ _____
- 3. Alternate No. 2 – Floor Finish, Lump Sum** \$ _____
- 4. Alternate No. 3 – Pipe Bollards, Each \$ _____ x 5 =** \$ _____
- 5. Alternate No. 4 –Deduct Air Conditioning, Lump Sum (-)** \$ _____

This bid is submitted by:

Name of Firm


Address

City, State & Zip Code

Telephone Number

Signature of Authorized Representative of Firm

Witnessed Date

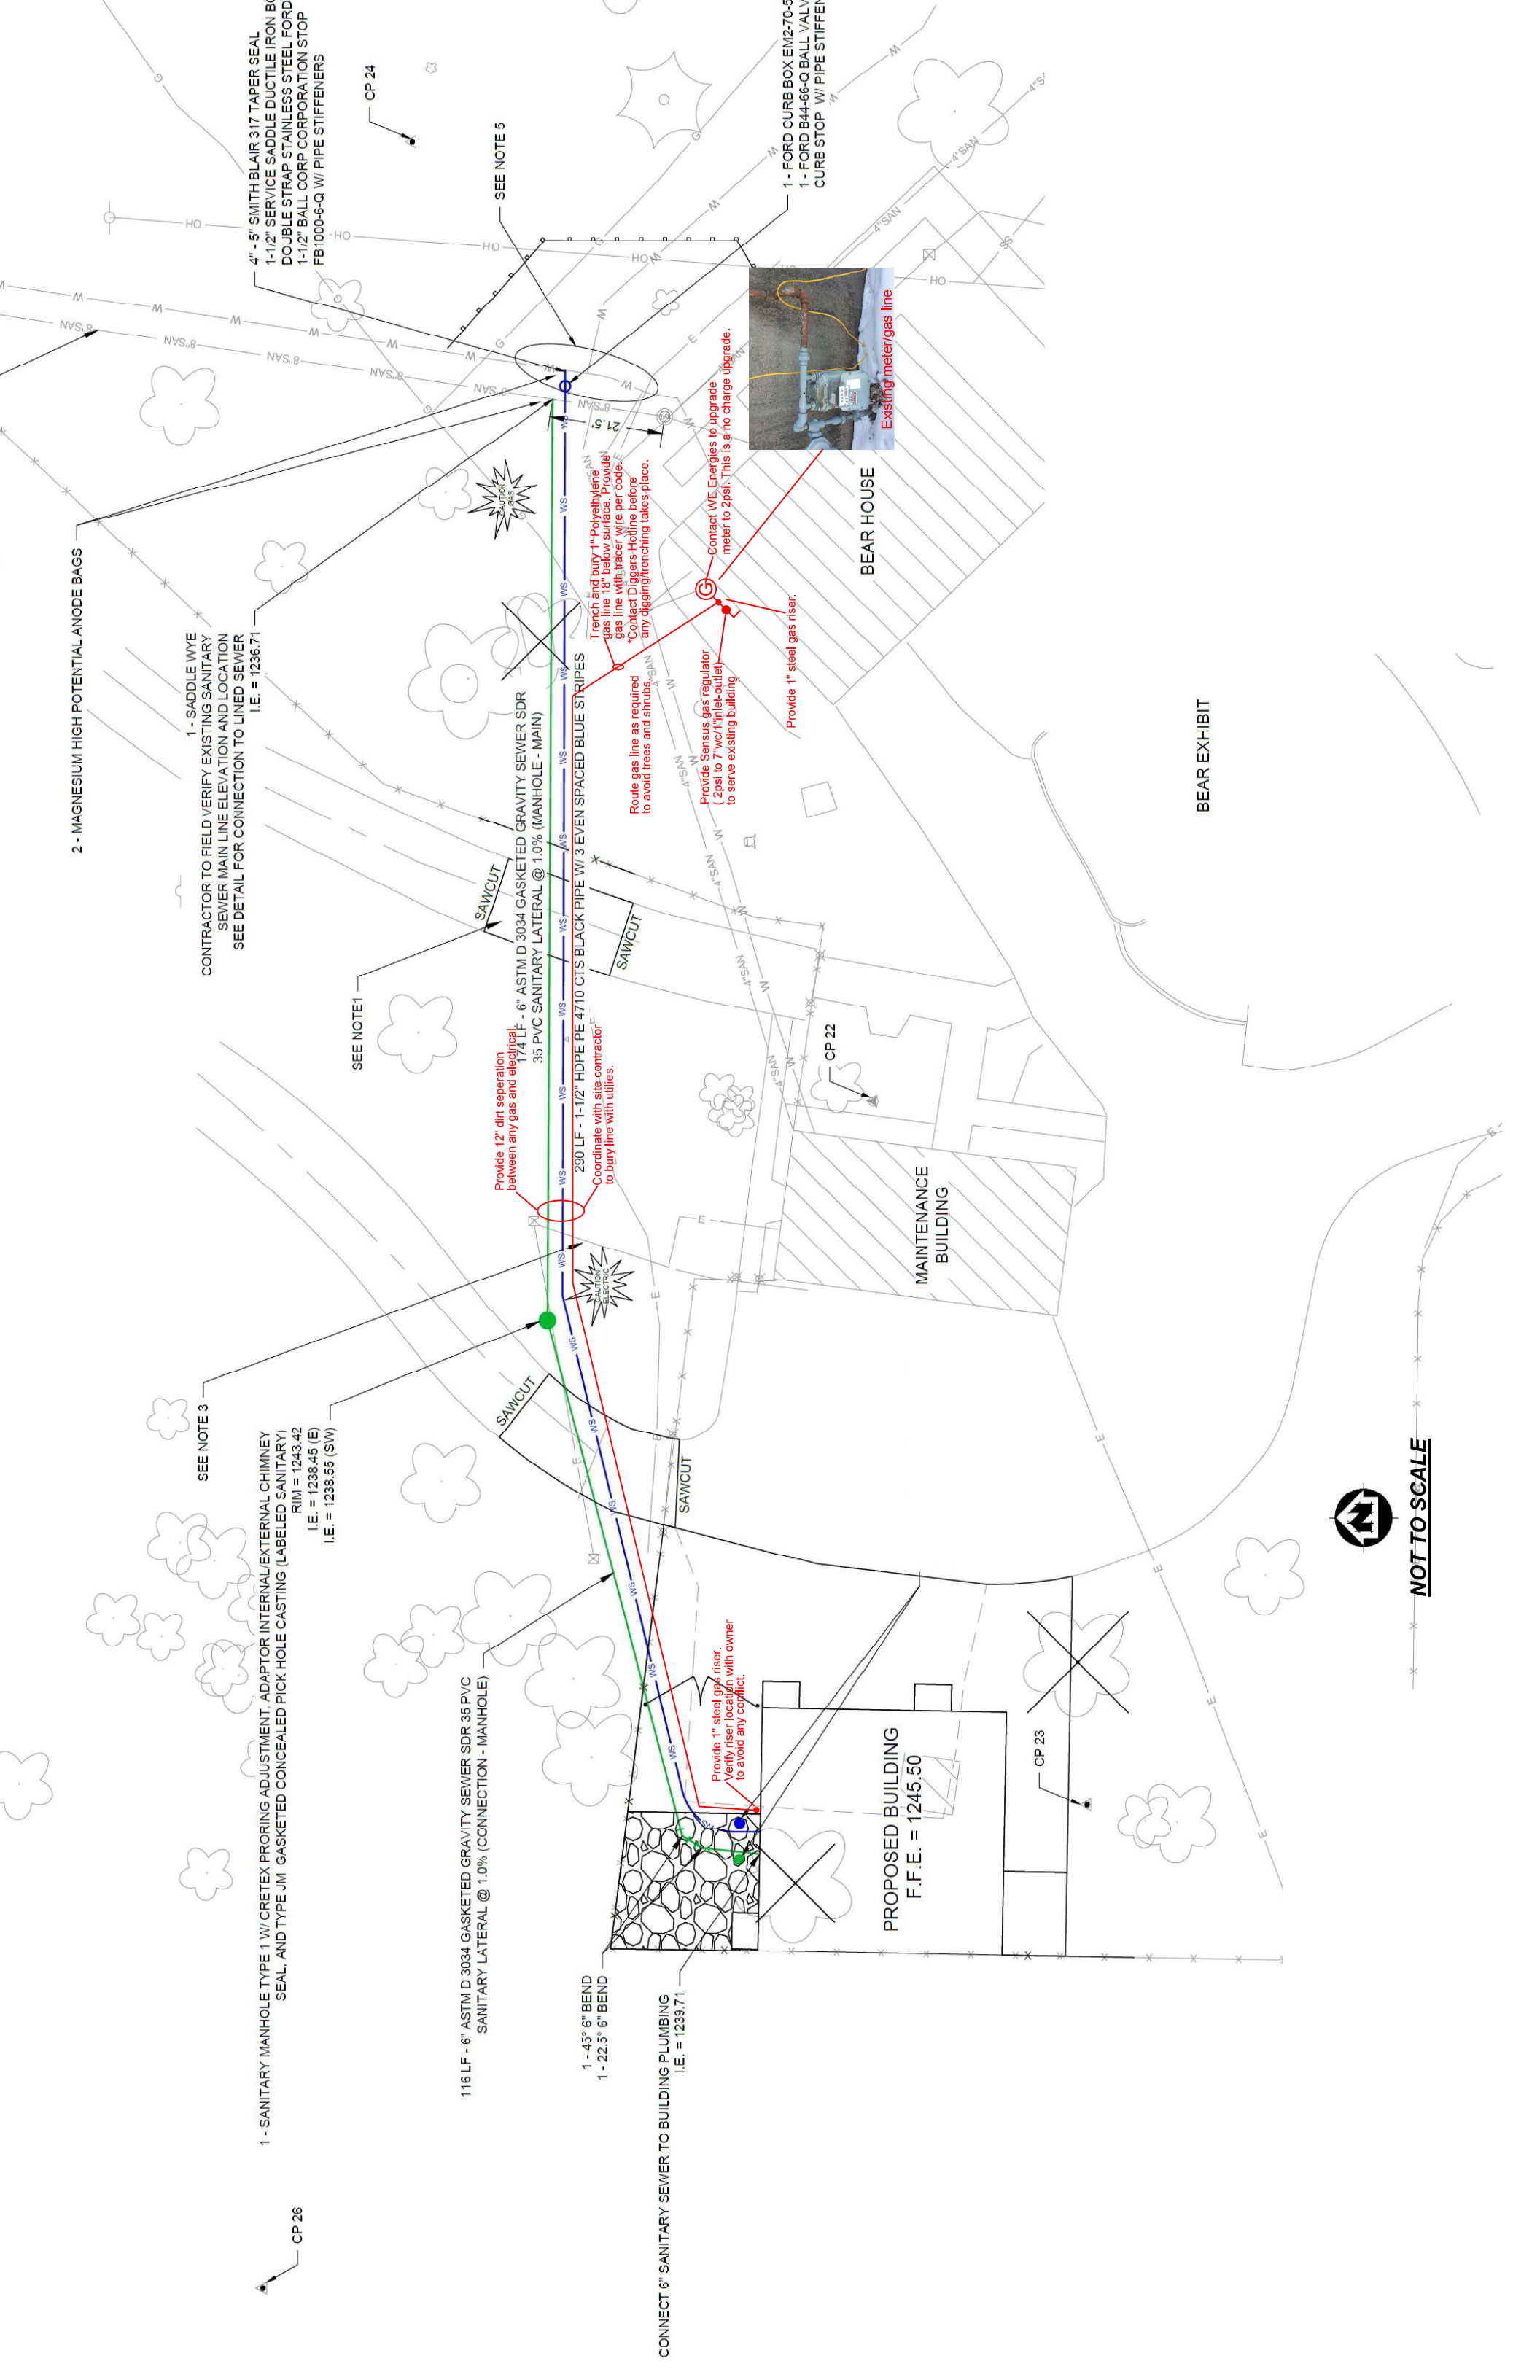

NOT TO SCALE